



家裏物置

$$S=1:20$$

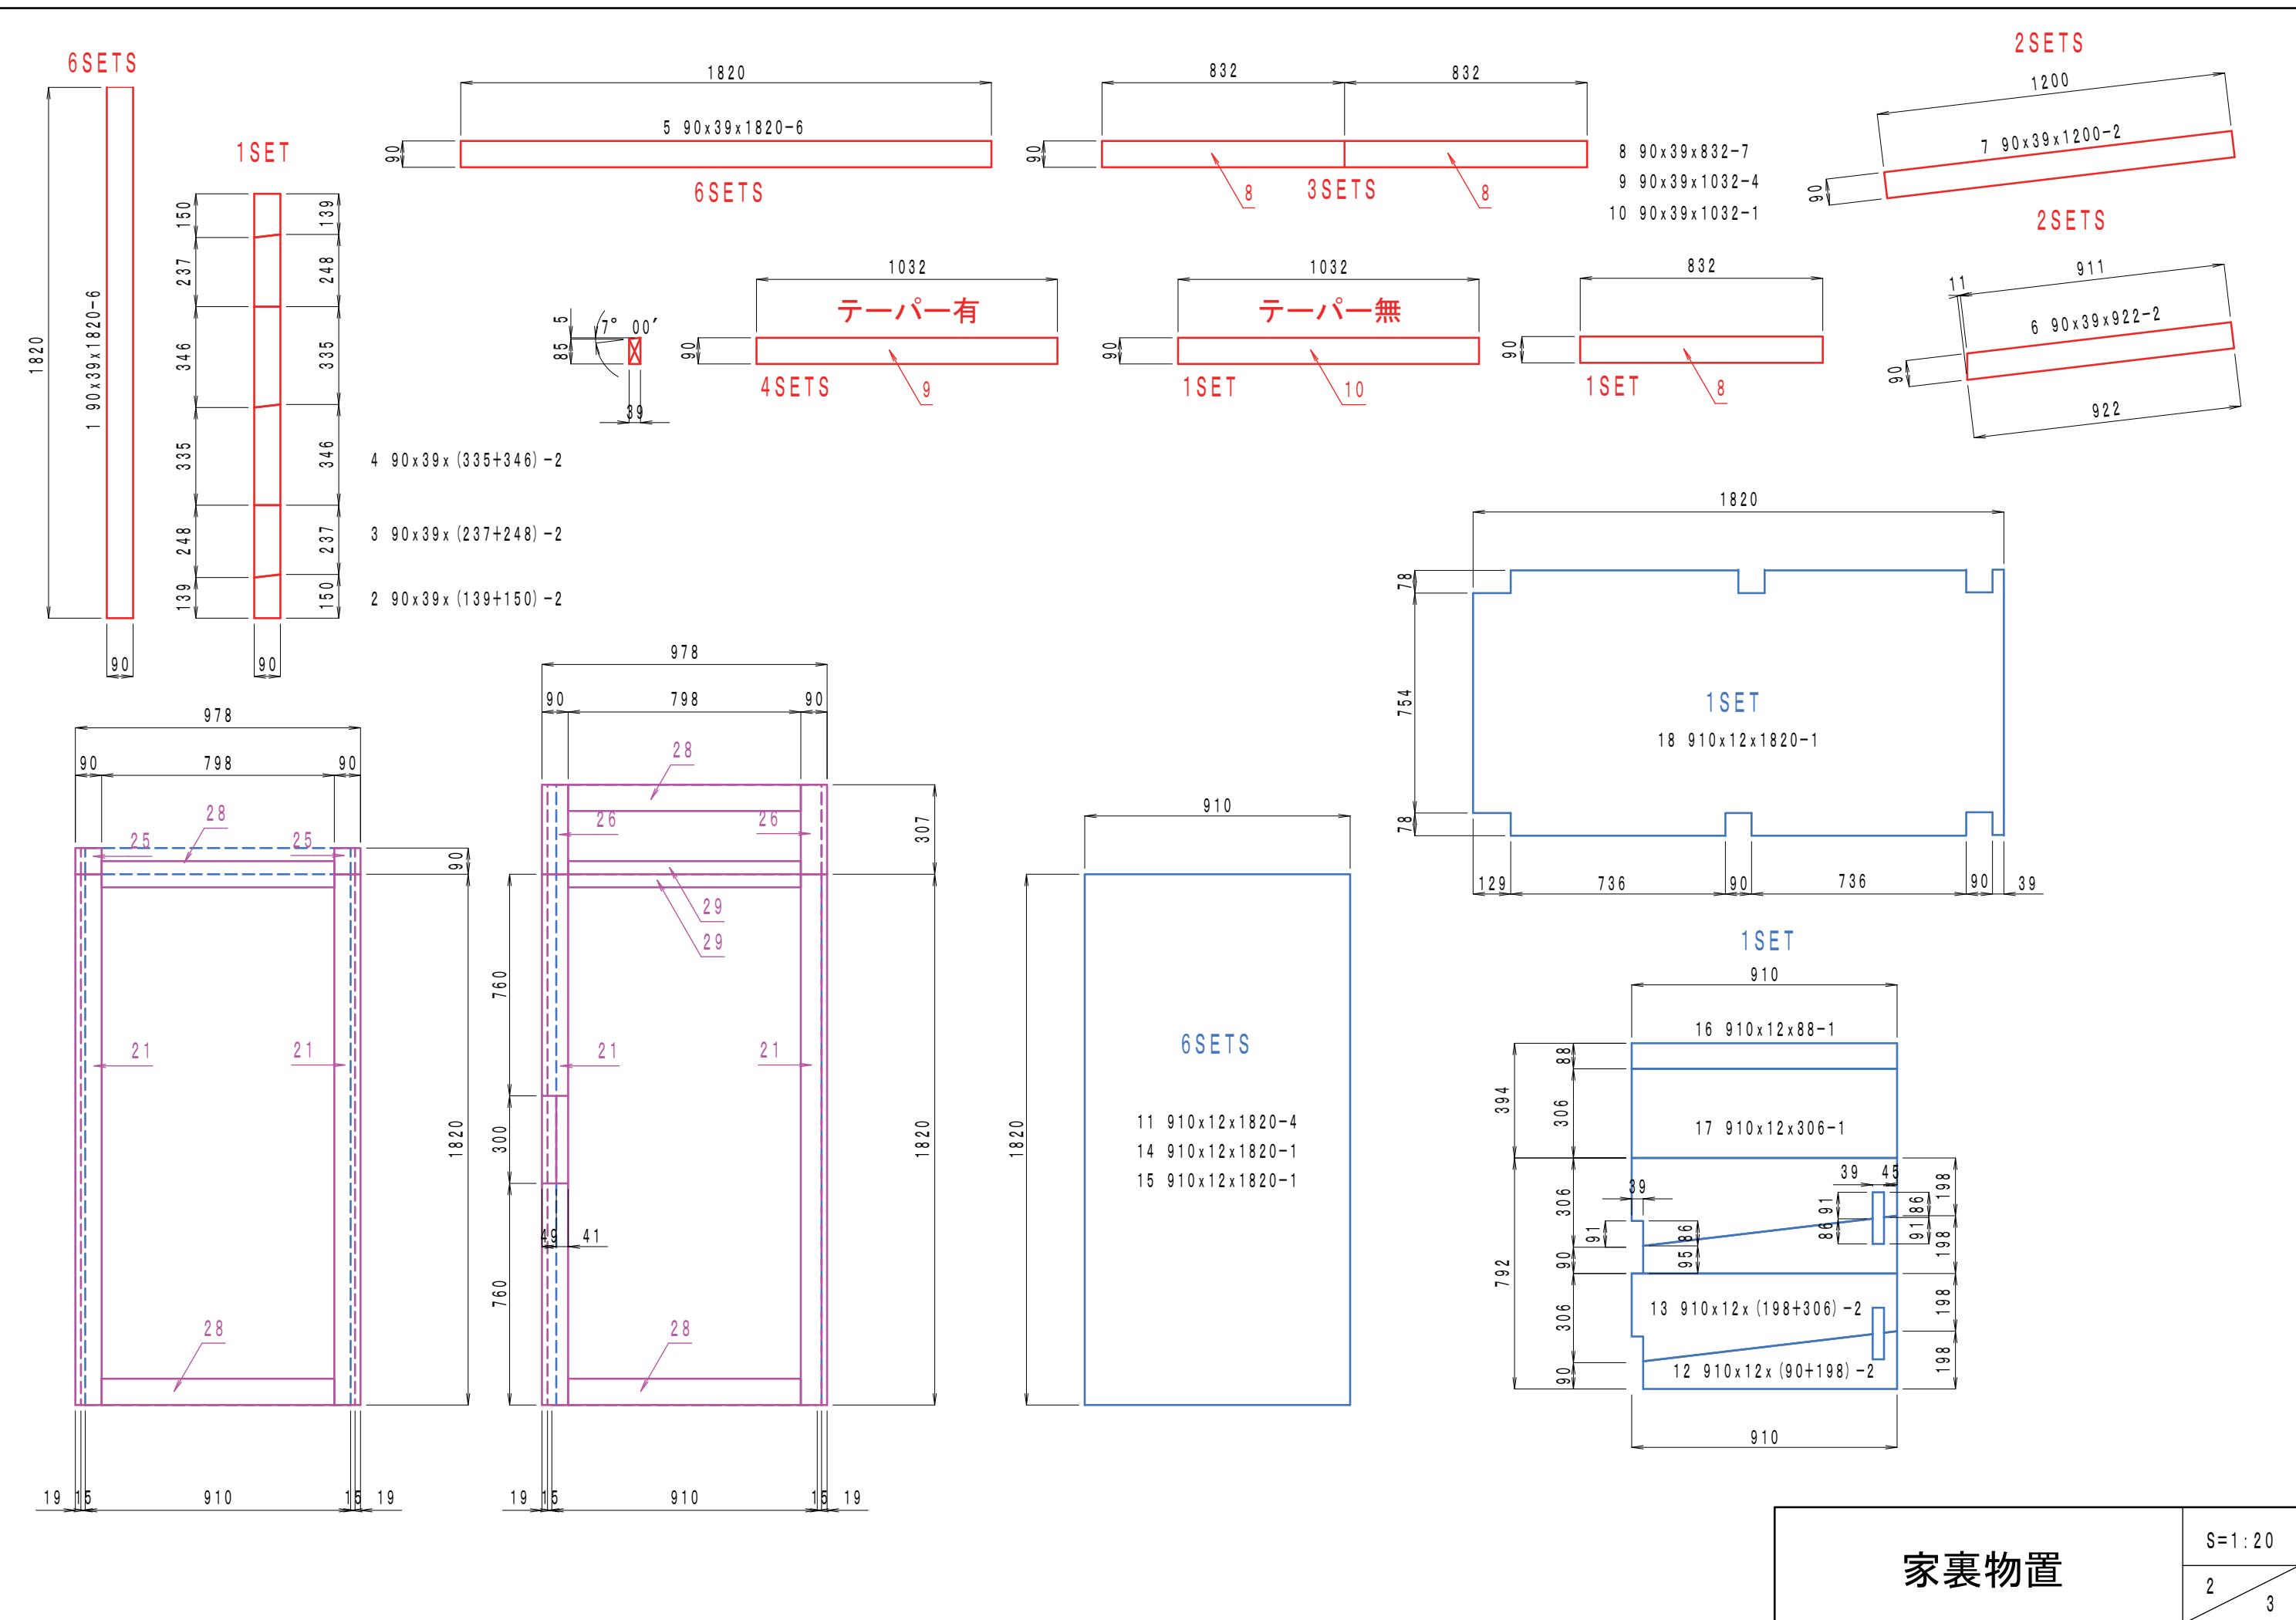

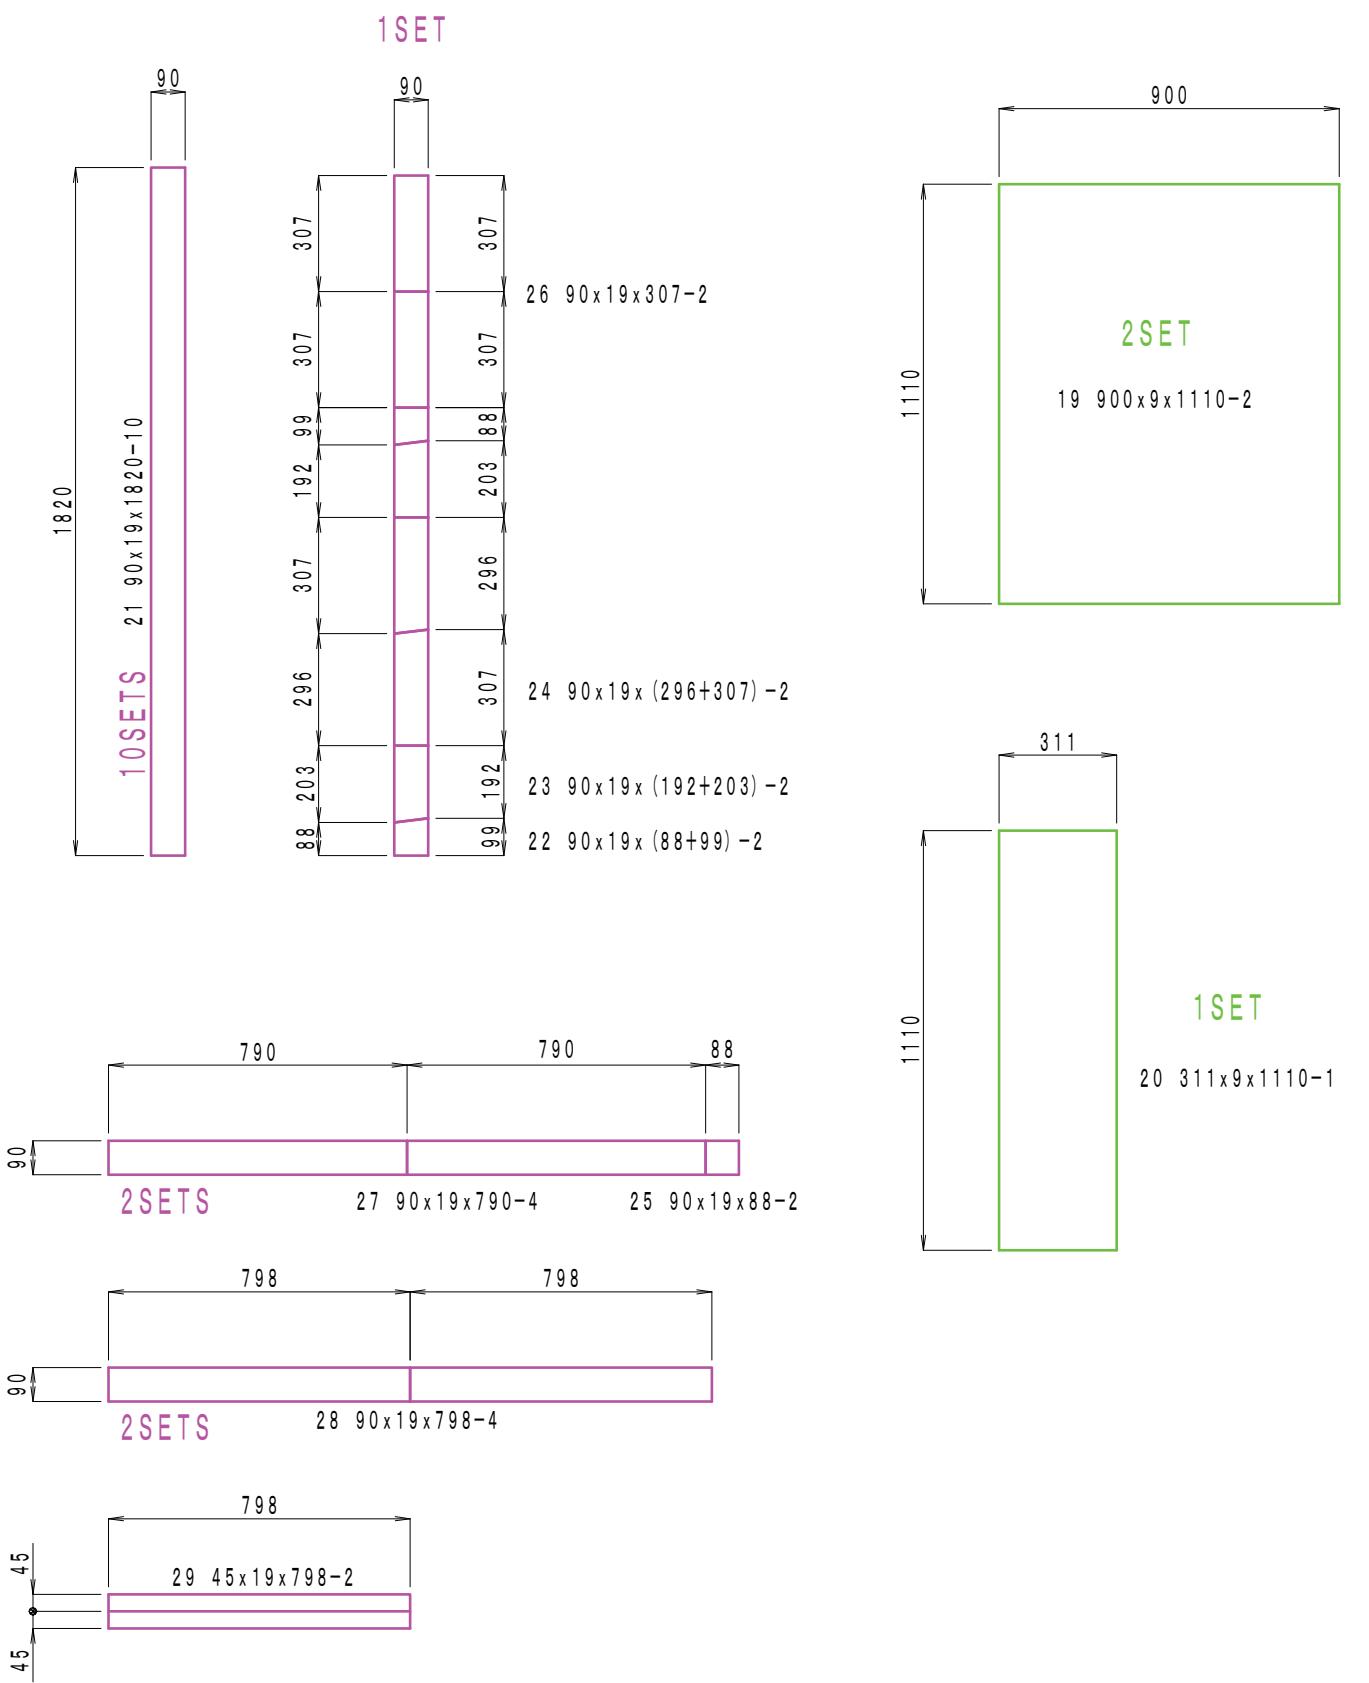

## 材料表

材料	番号	数量	単価	金額
2×4 6feets	1	6	321	1,926
	2~4	1	321	321
	5	6	321	1,926
	6, 7	4	321	1,284
	8, 10	5	321	1,605
	9	4	321	1,284
小計		26		8,346
1×4 6feets	21	10	210	2,100
	22~24, 26	1	210	210
	25, 27	2	210	420
	28	2	210	420
	30	1	210	210
小計		16		3,360
針葉樹合板 12mm	11, 14, 15	6	1,274	7,644
	12, 13, 16, 17	1	1,274	1,274
	18	1	1,274	1,274
小計		8		10,192
OSB合板 9mm	19	2	1,166	2,332
	20	1	1,166	1,166
小計		3		3,498
ポリカ波板 L=2.73m		2	2,005	4,010
小計		2		4,010
合計		53		29,406

家裏物置

S=1:20

3  
3