







# ユーティリティ棚

S=1:10  
1/5

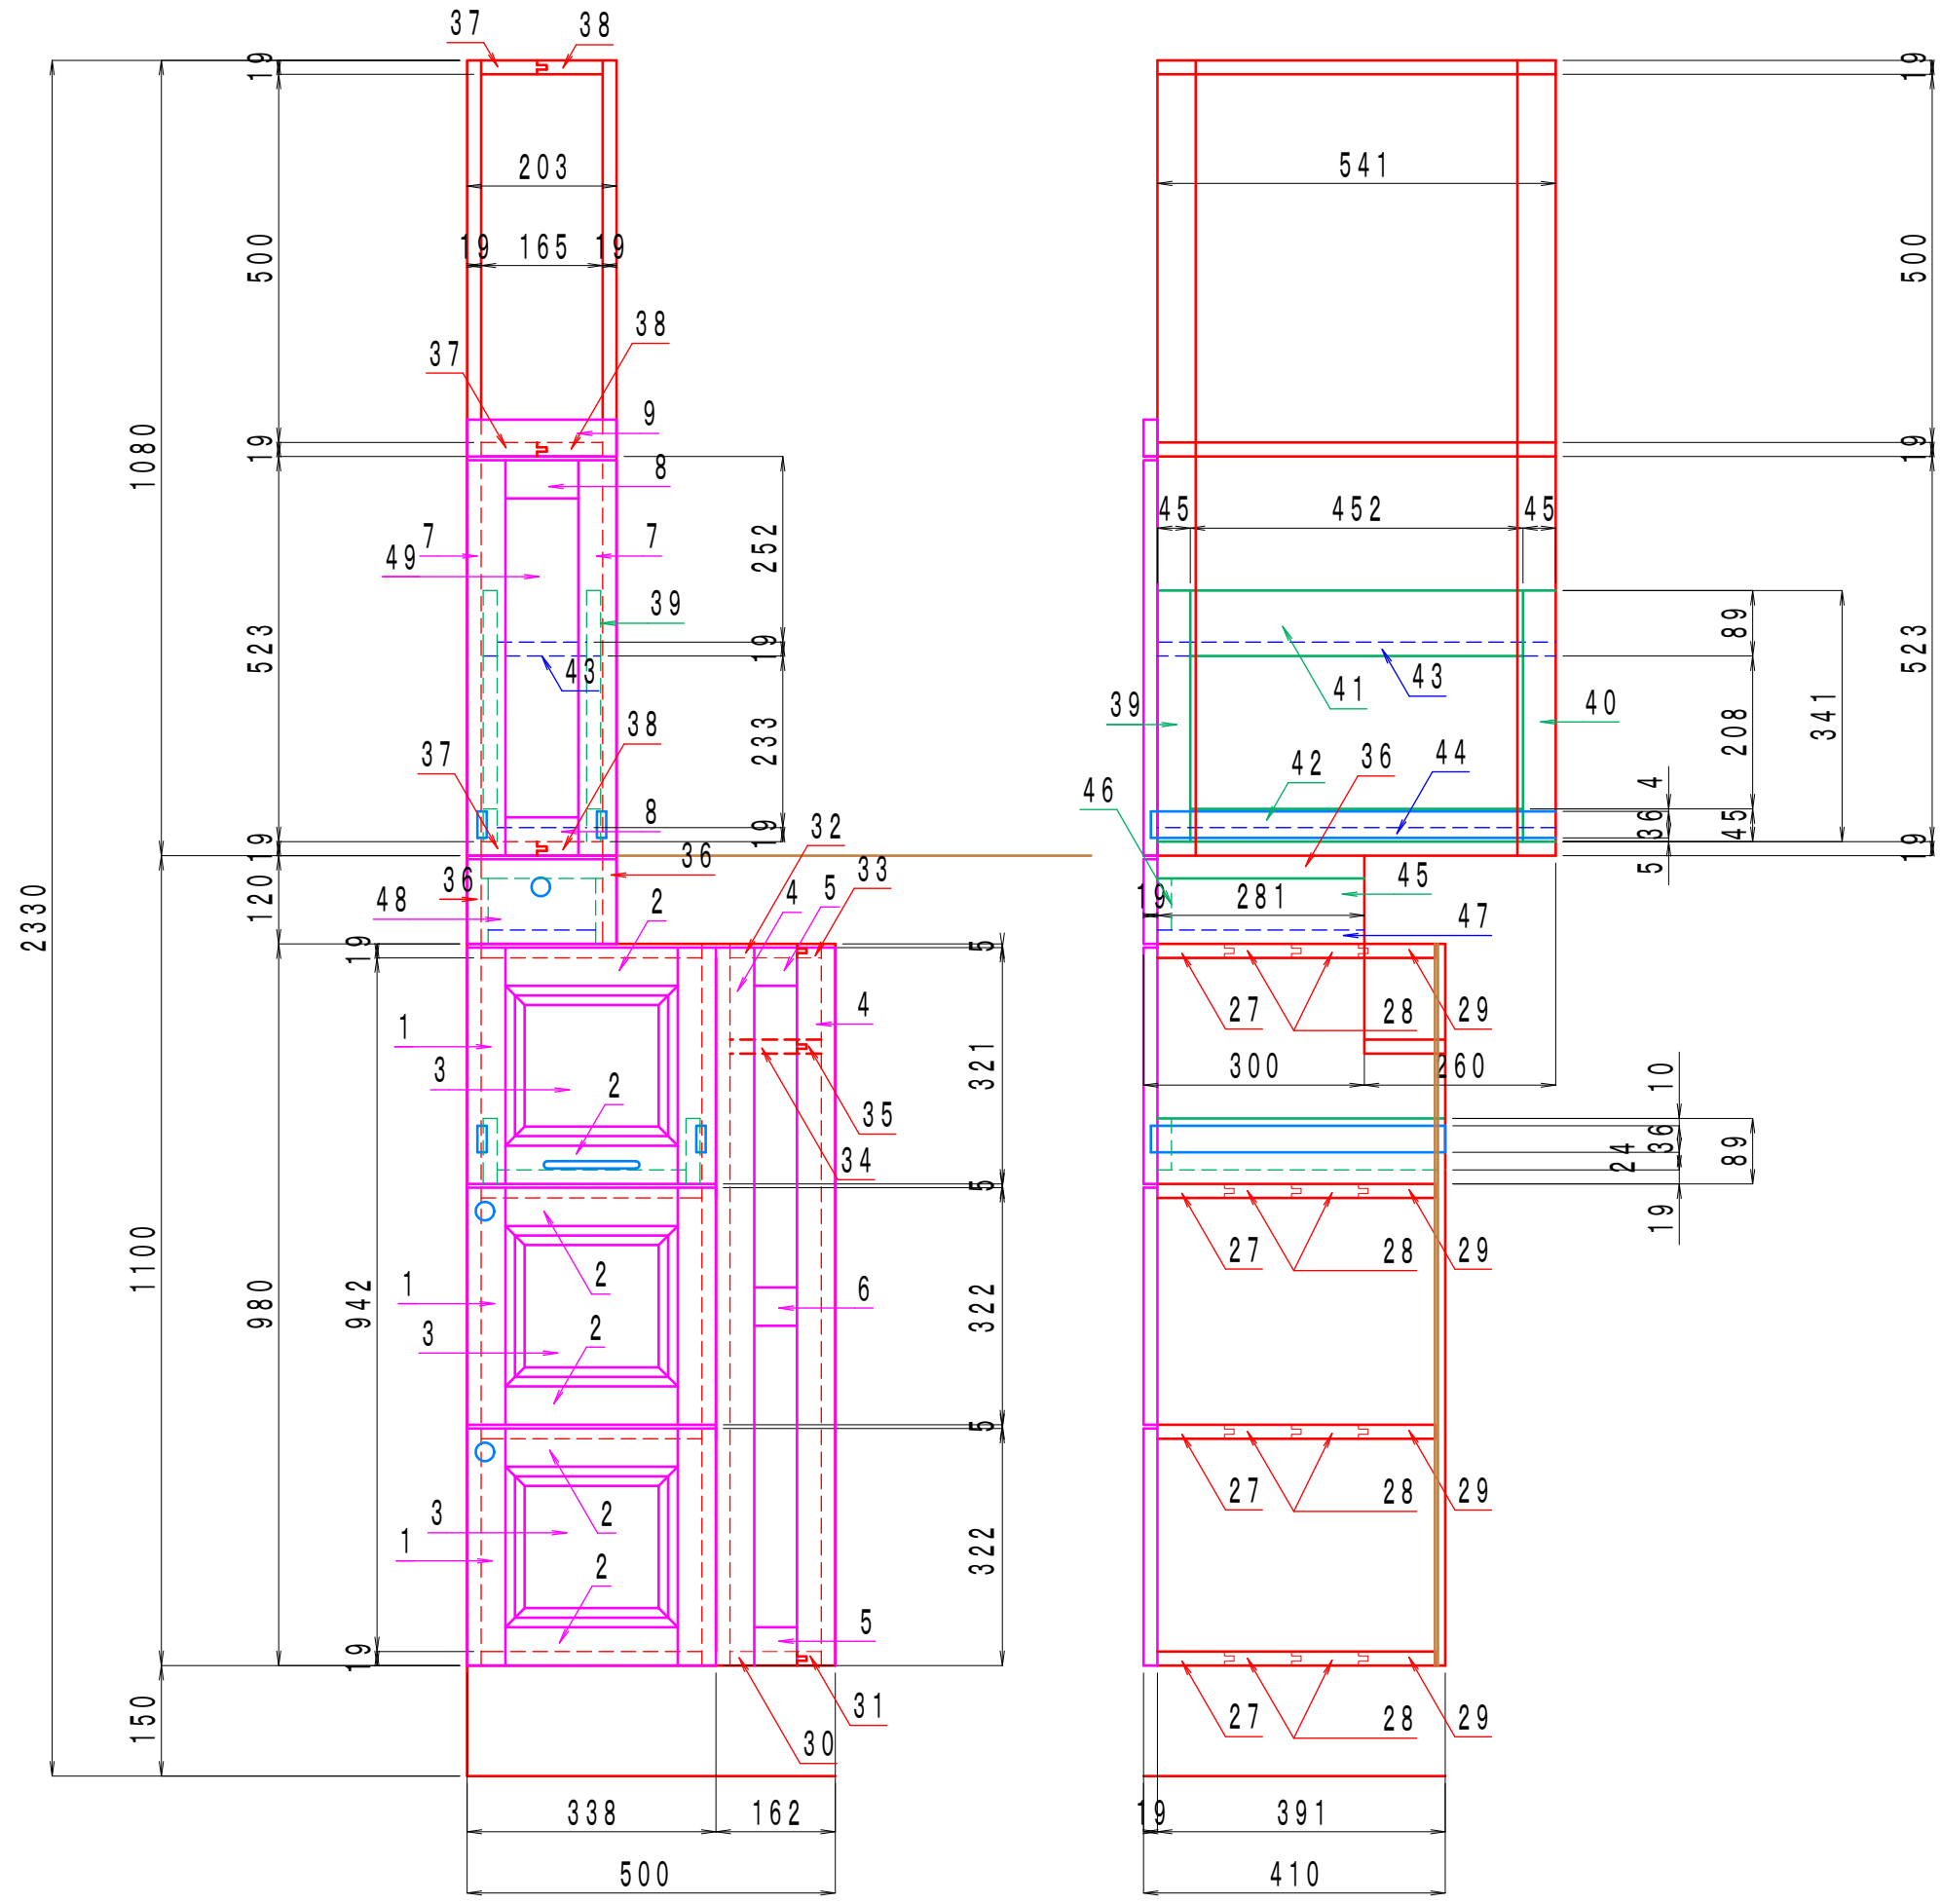











# ユーティリティ棚

S=1:10  
2  
5

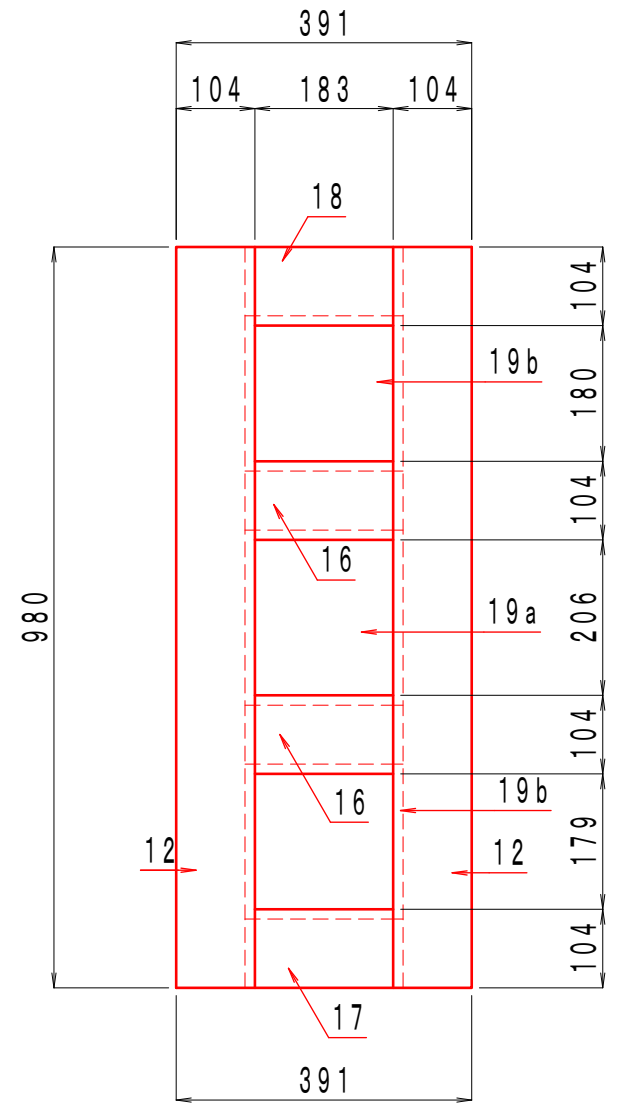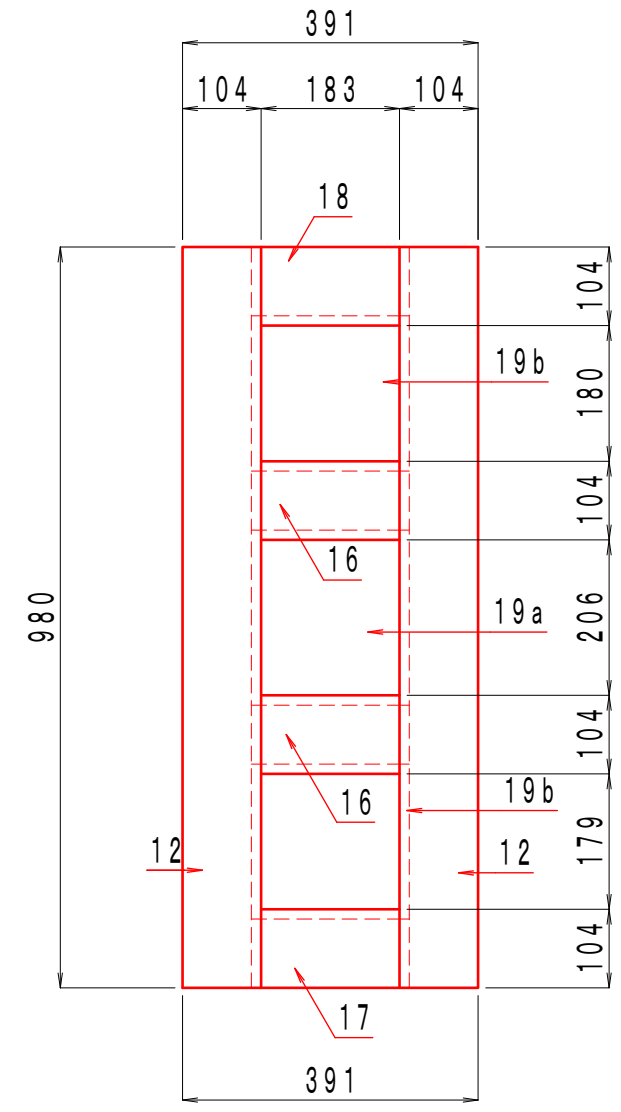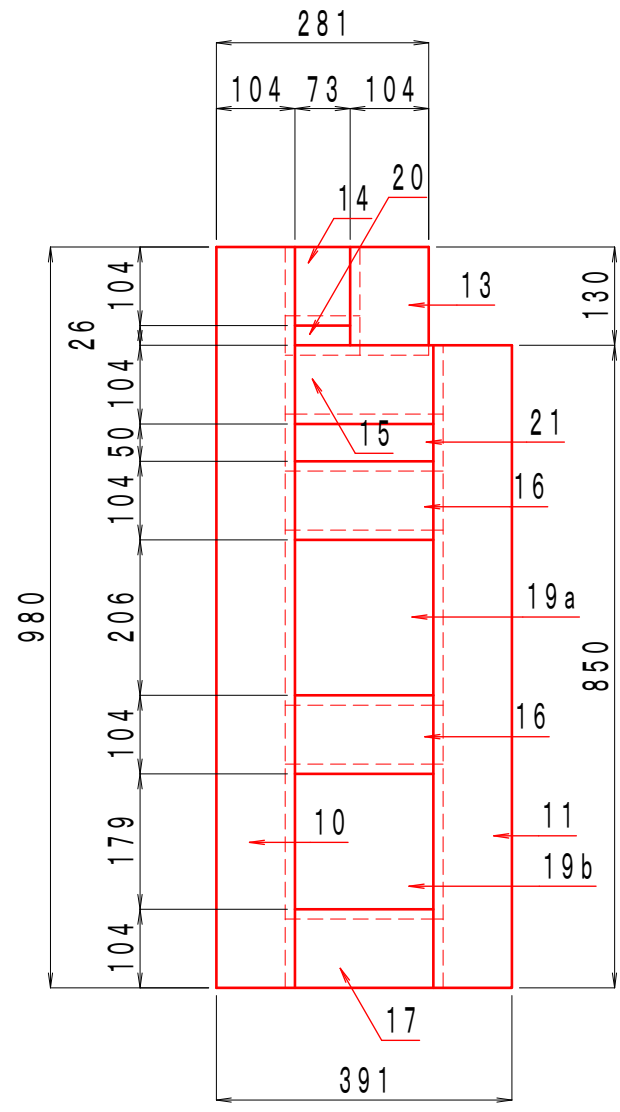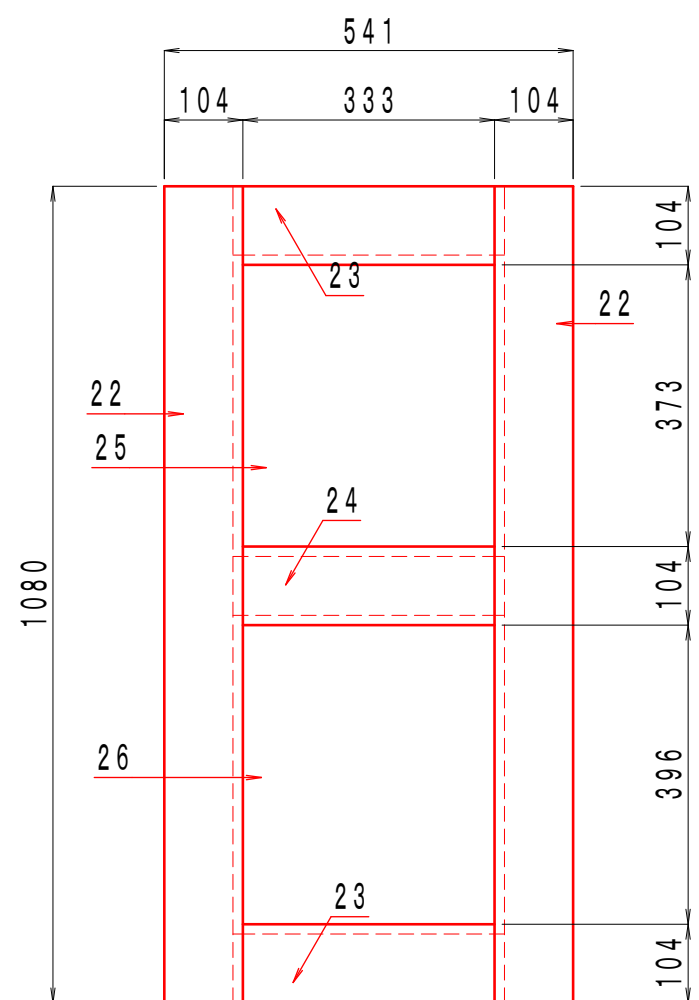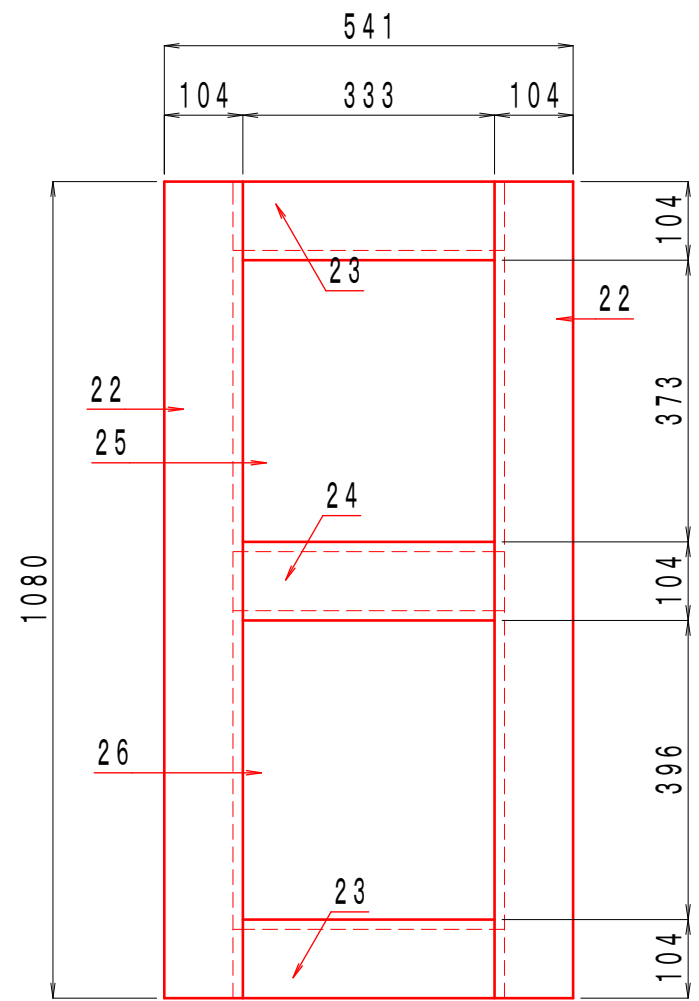











# ユーティリティ棚

S=1:10  
3/5

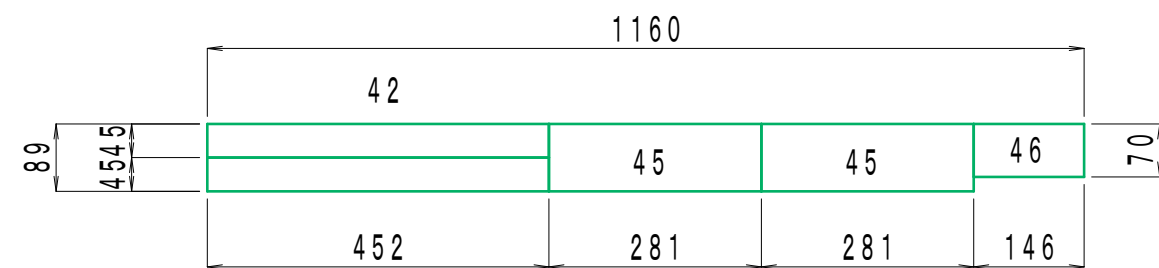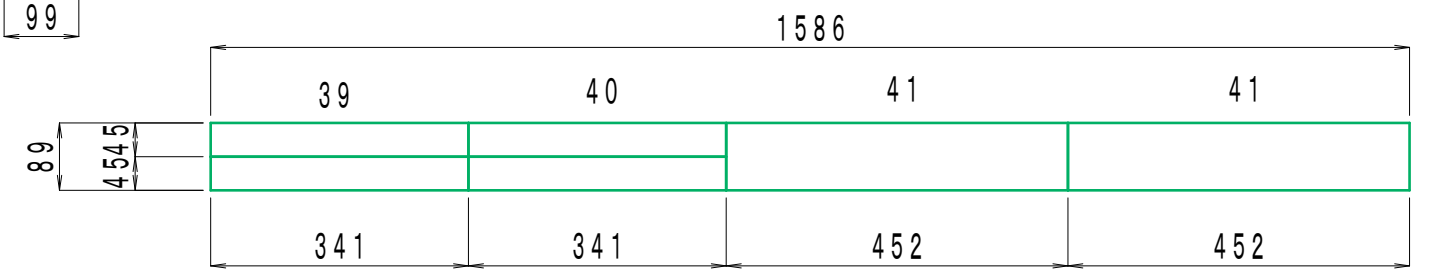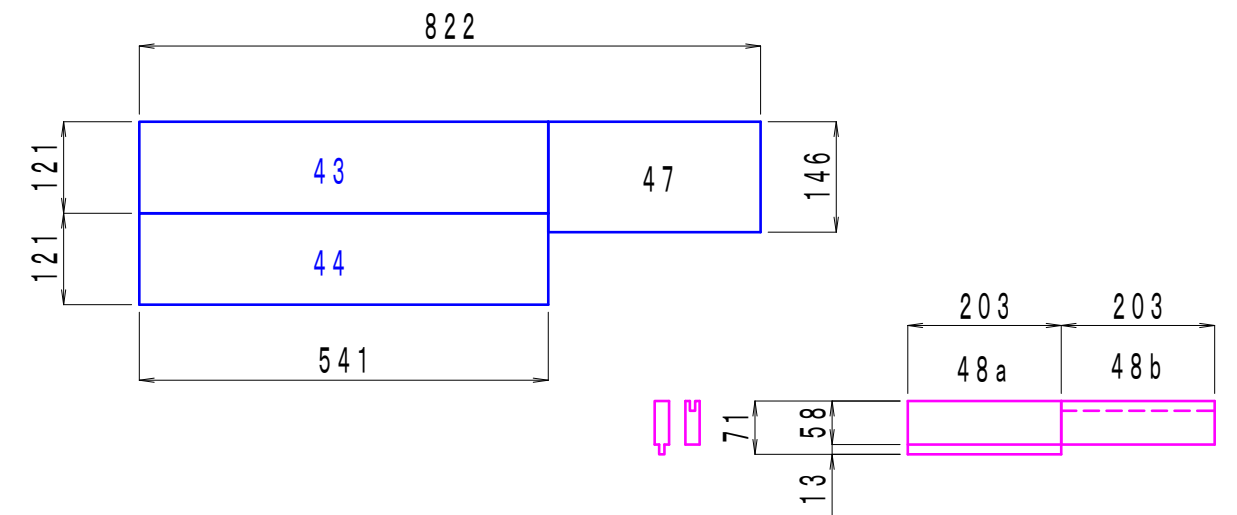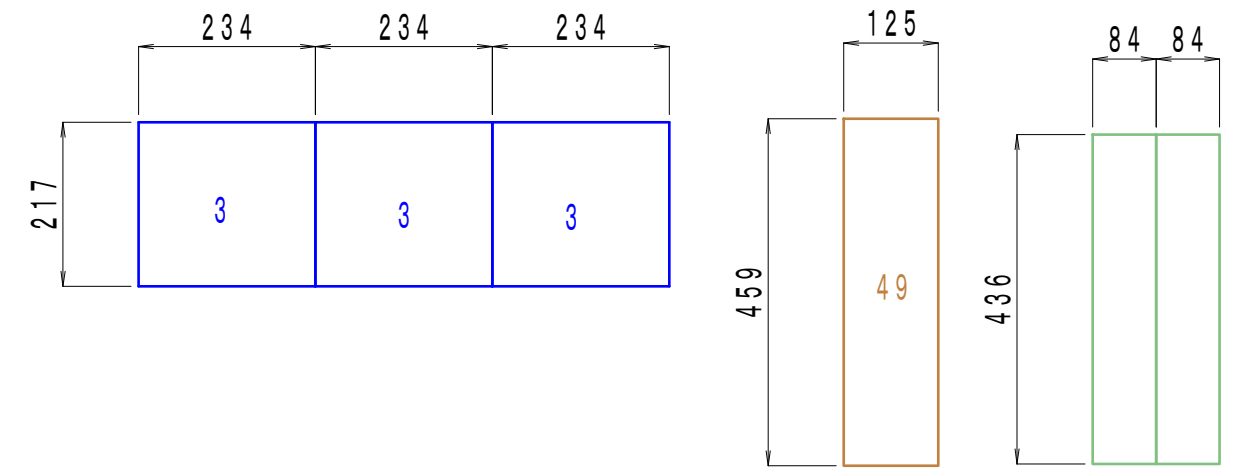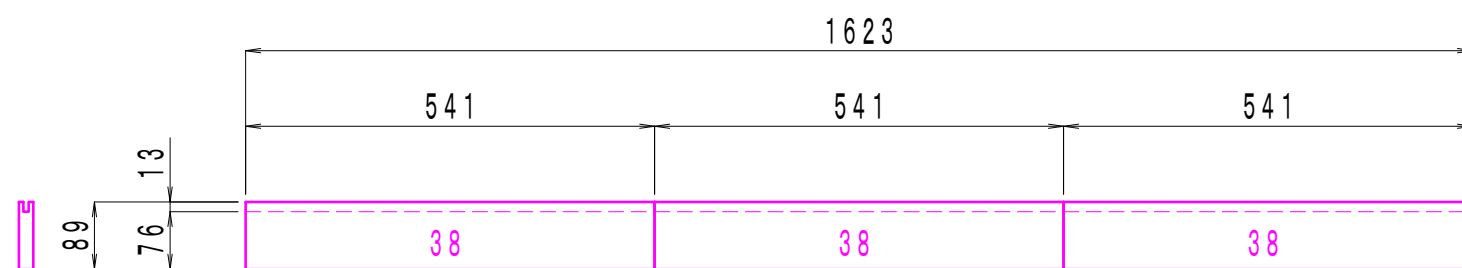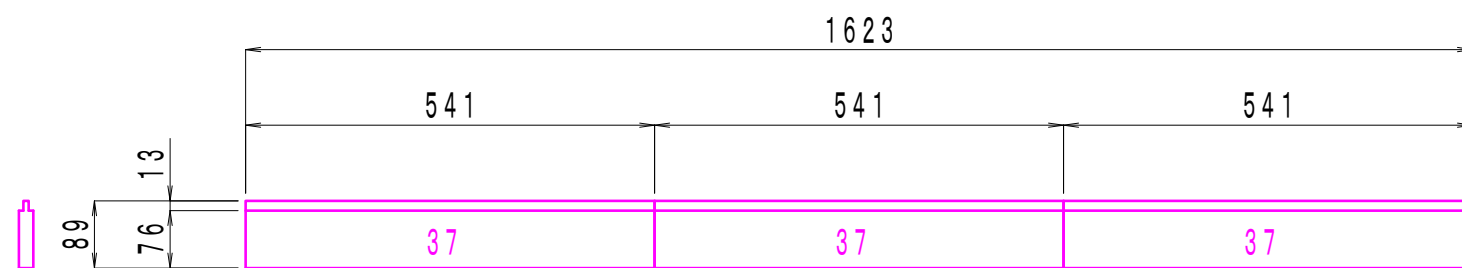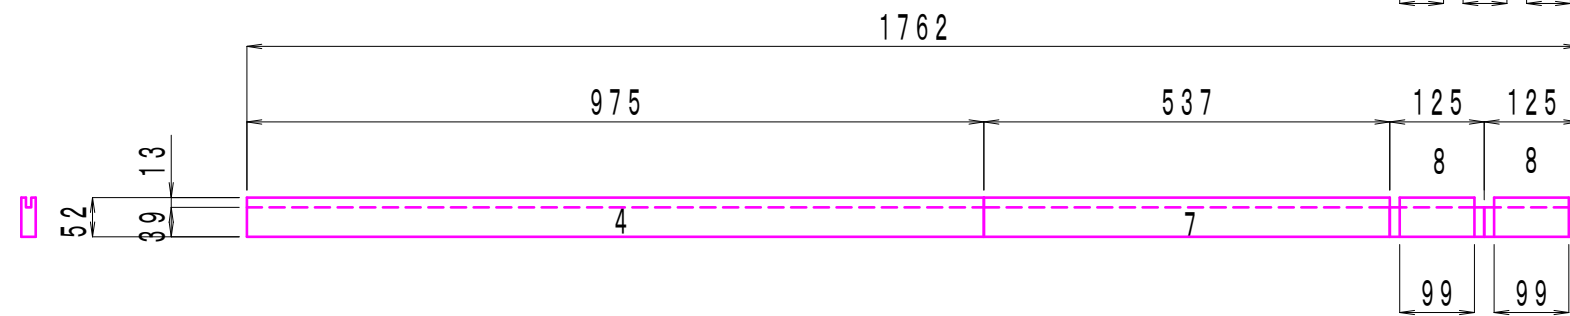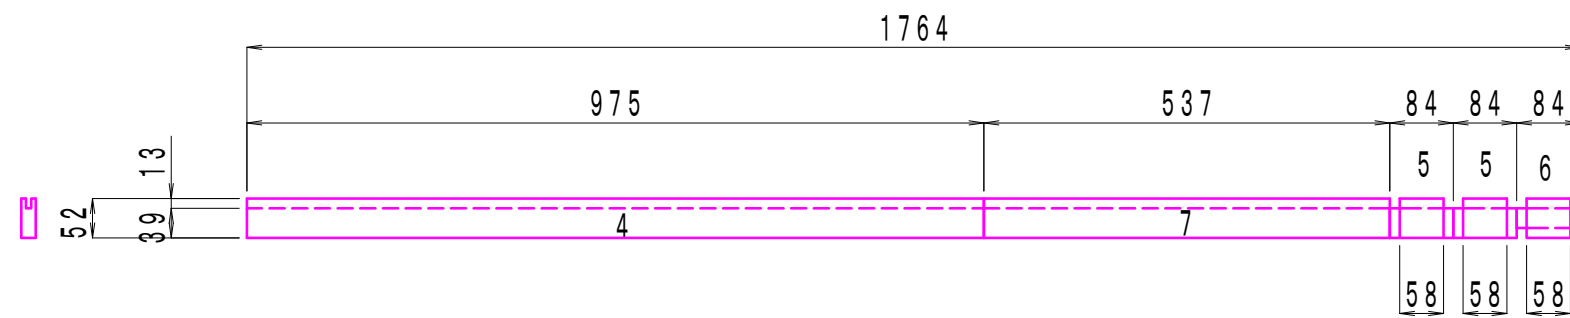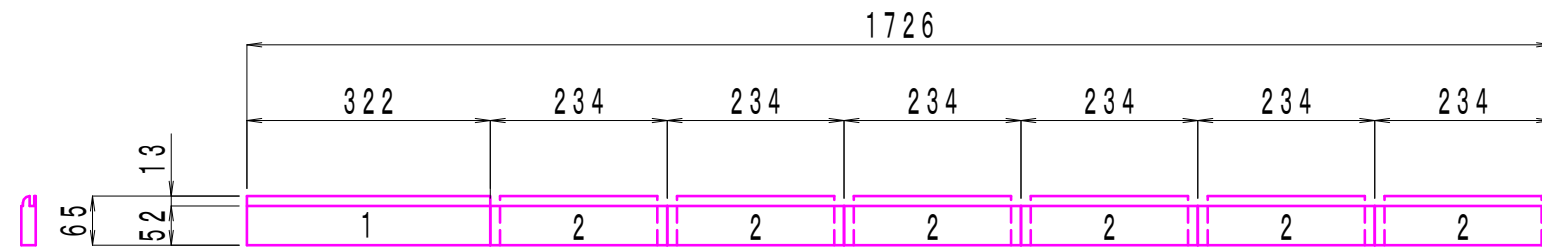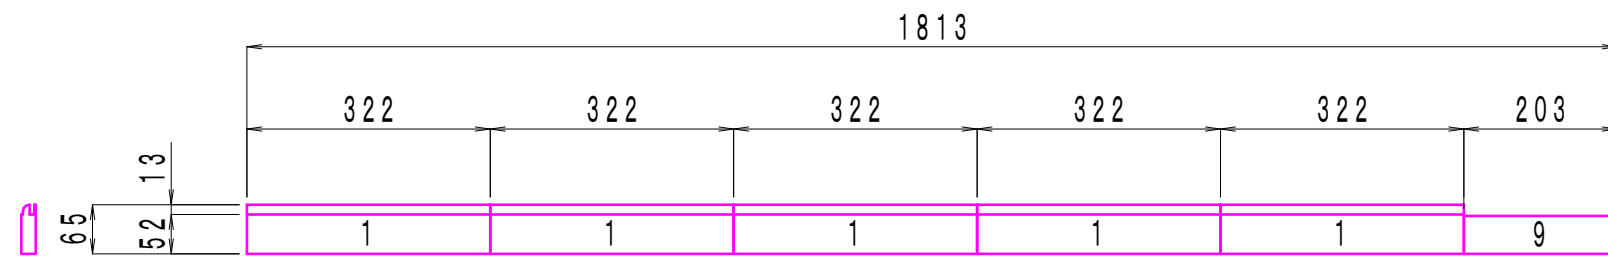

# ユーティリティ棚

S=1:10  
4  
5

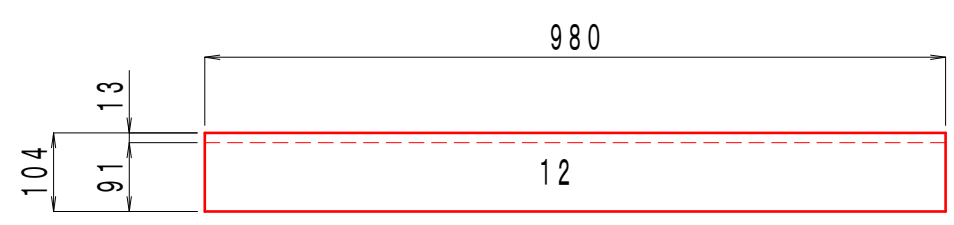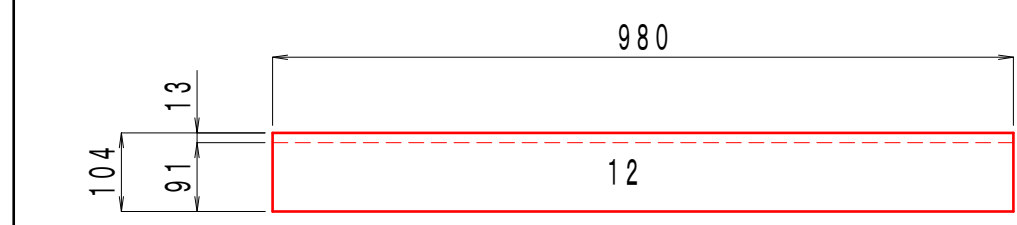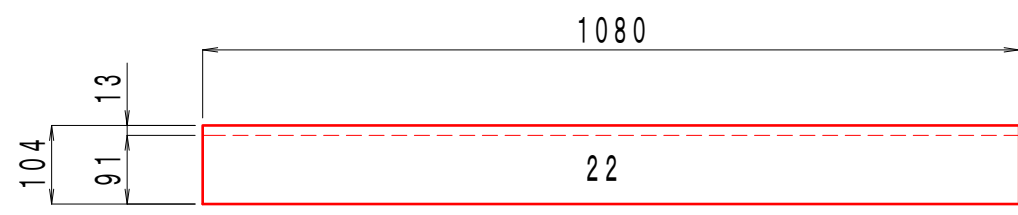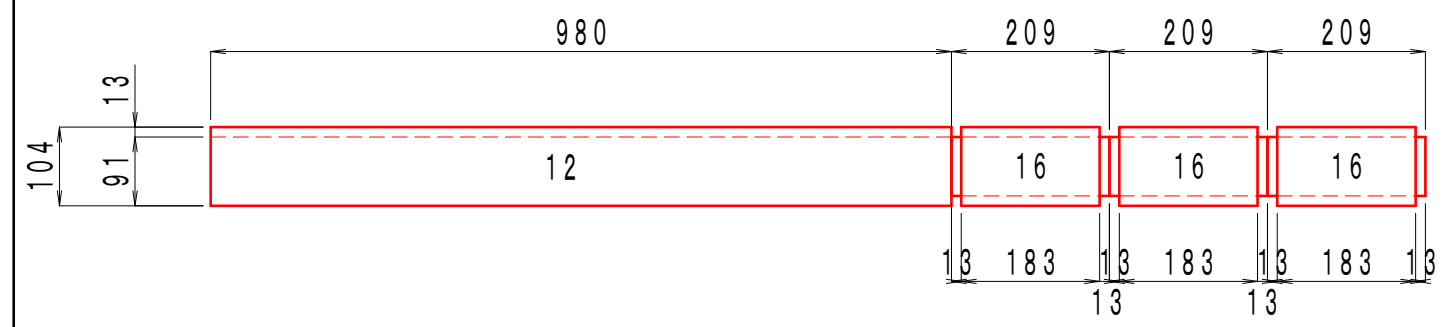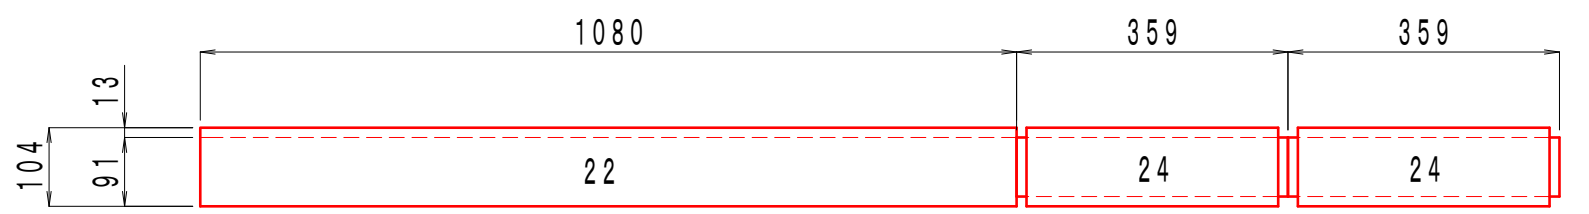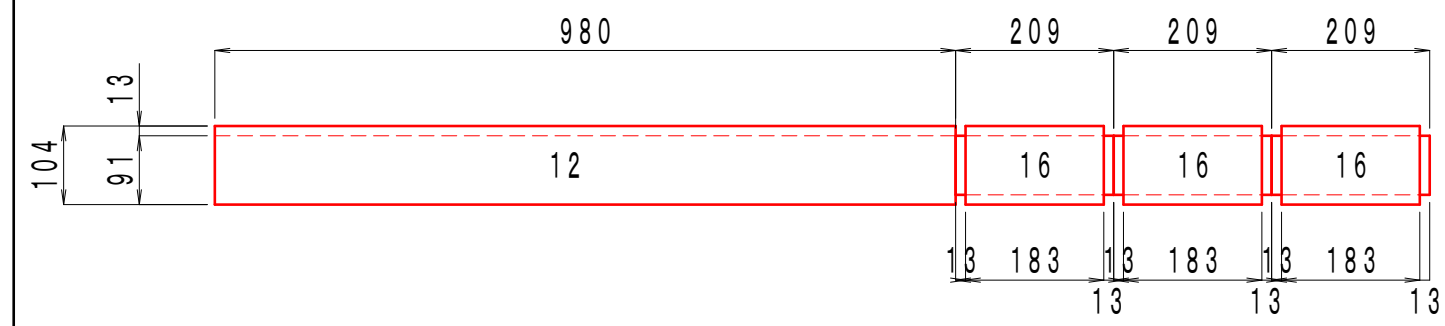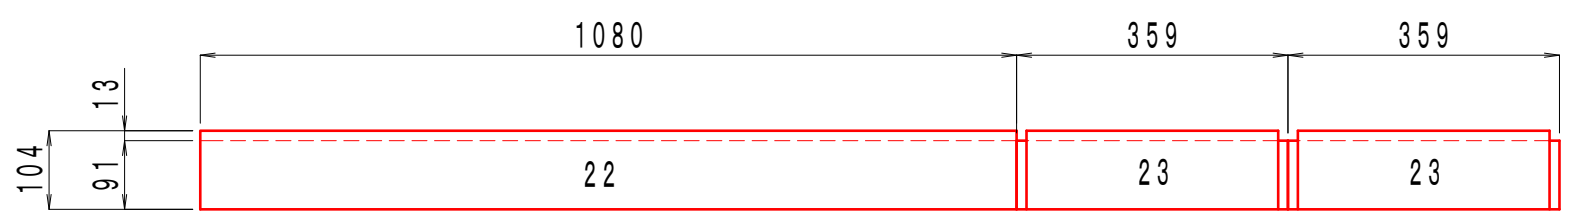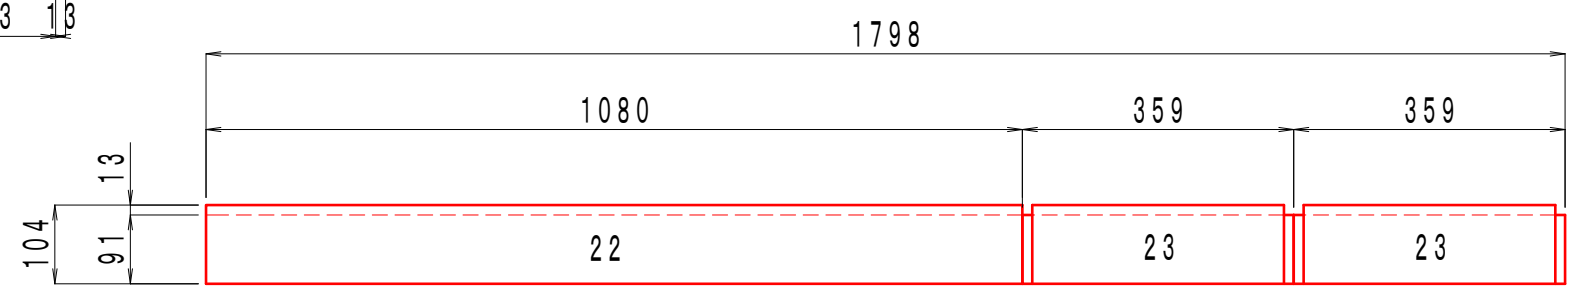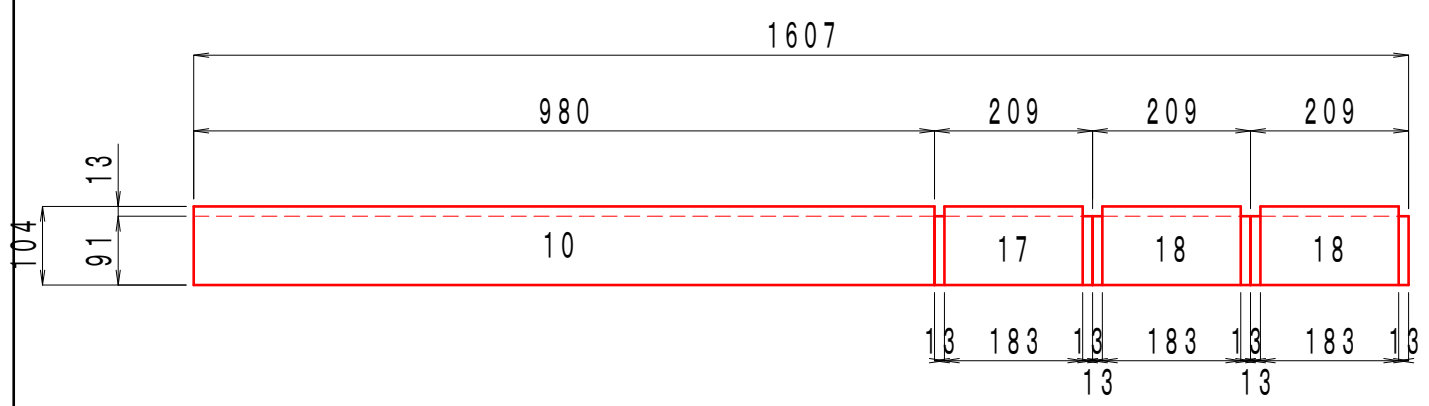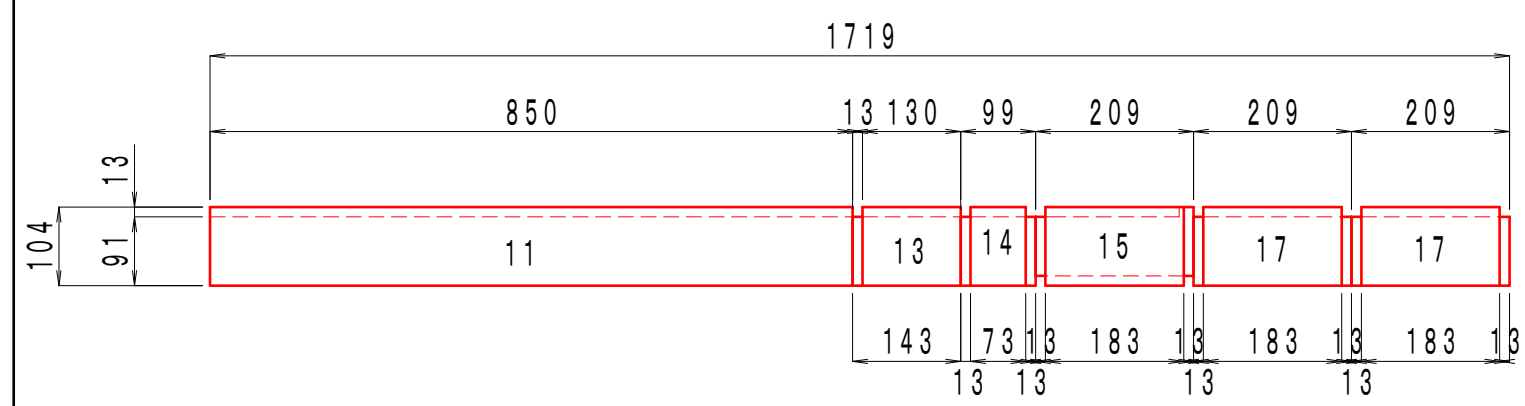

# ユーティリティ棚

S=1:10  
5/5

